




SCALE:  
1"=40'

THIS SITE PLAN  
IS TO BE USED  
FOR PERMITTING  
PURPOSES ONLY.

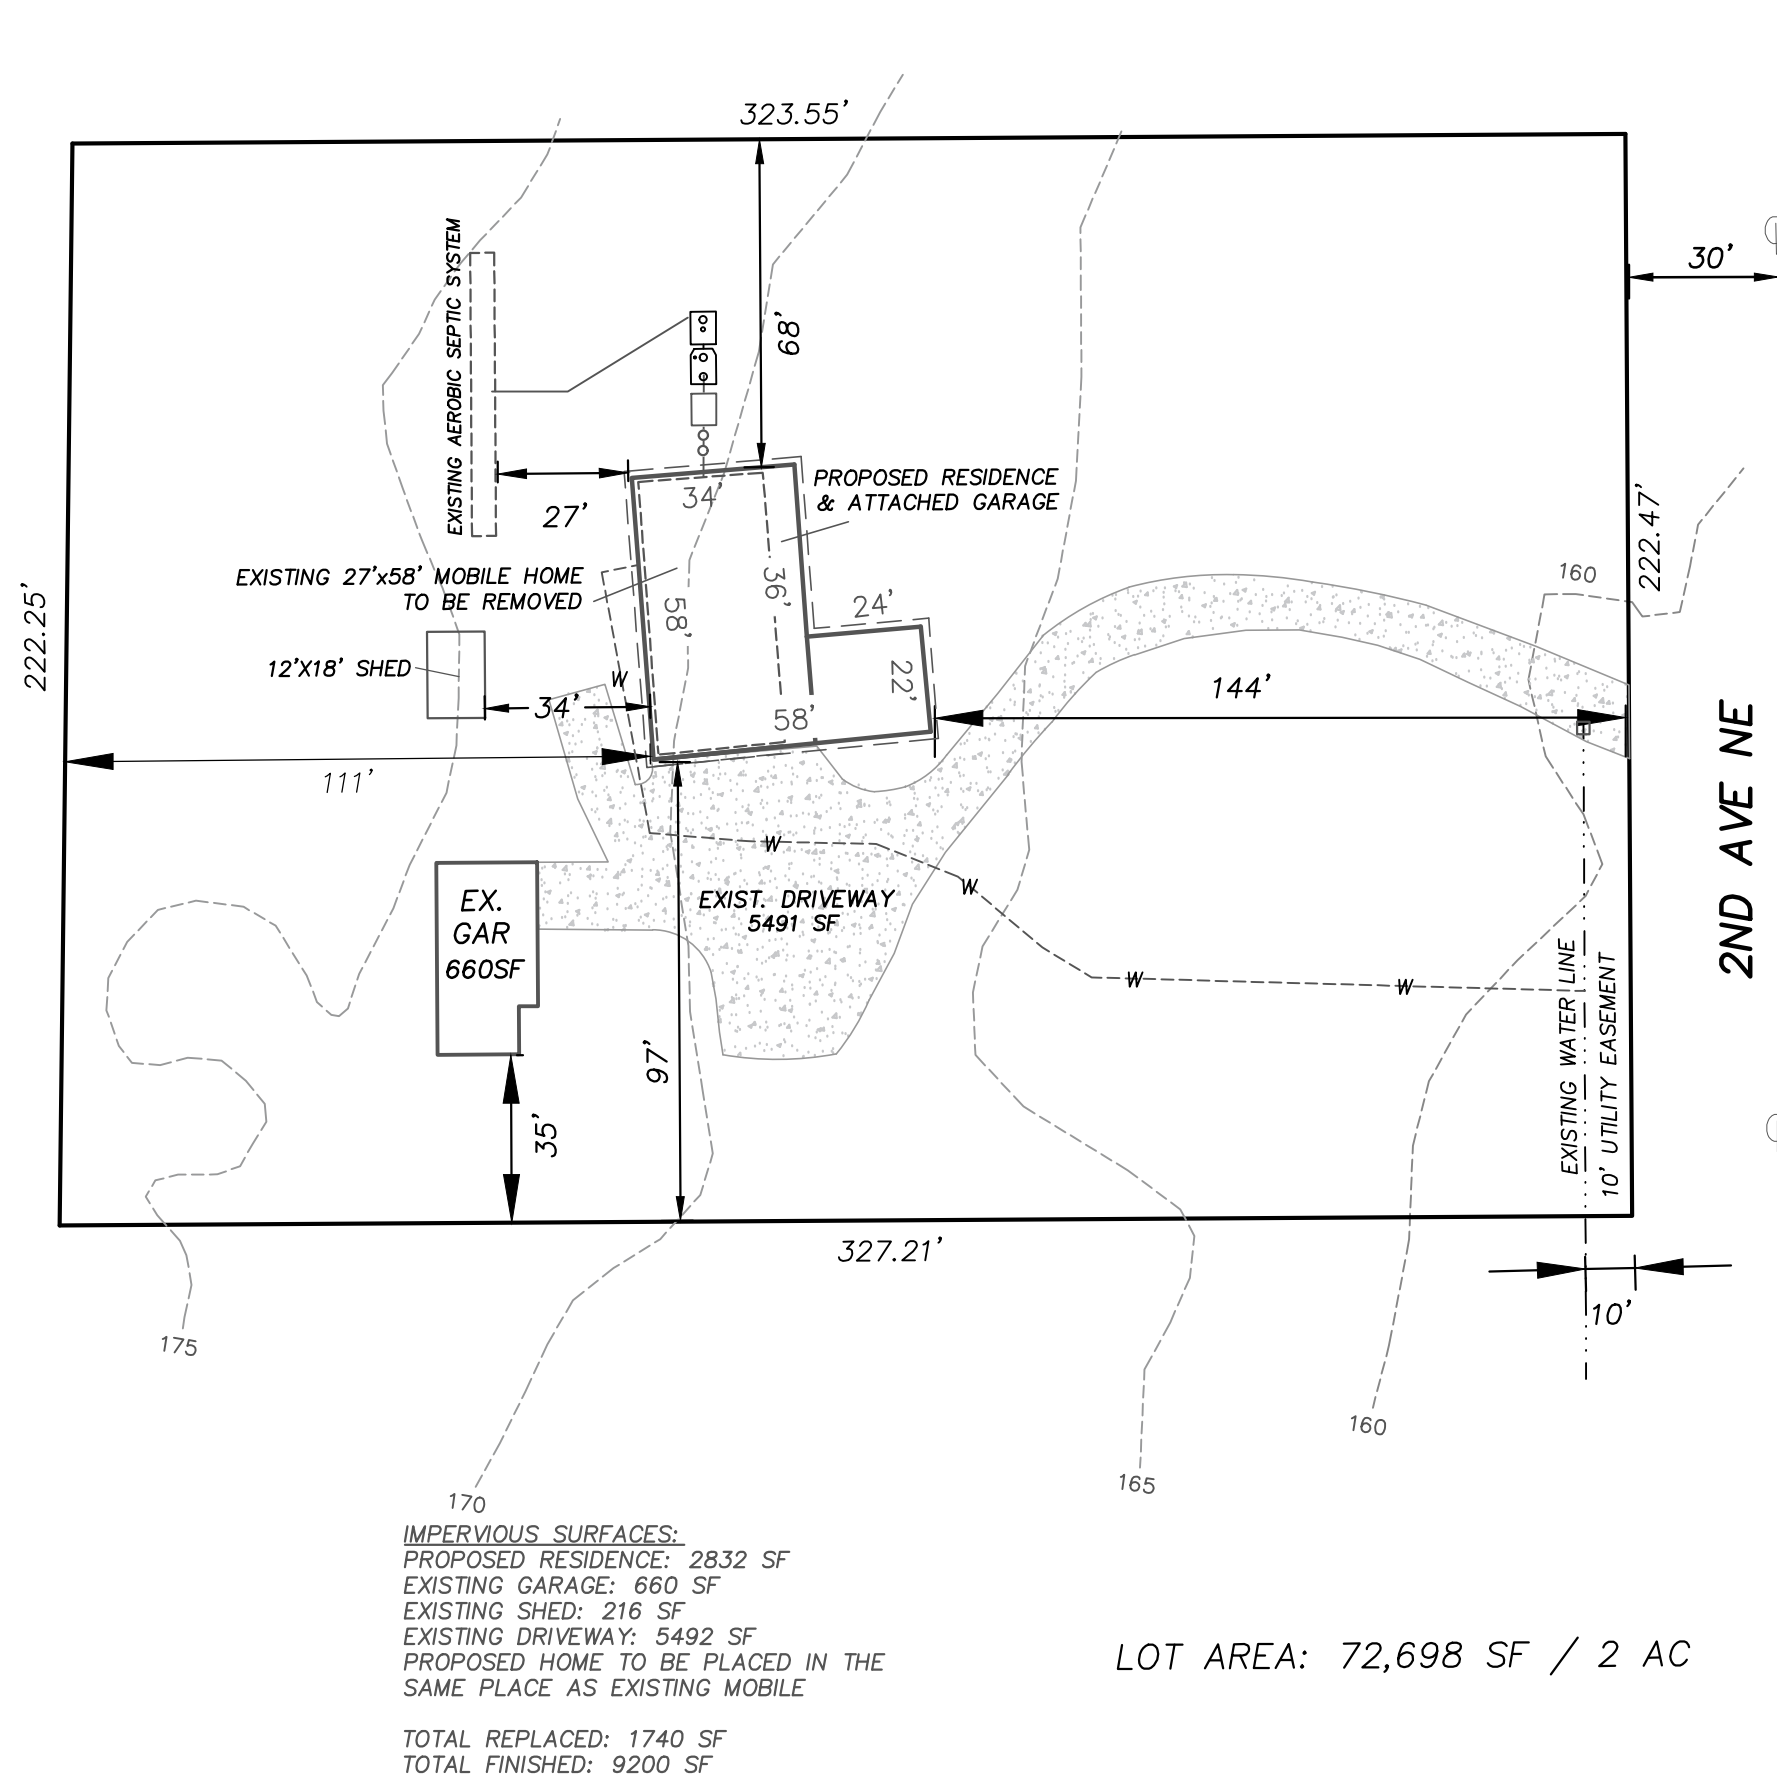

IMPERVIOUS SURFACES:  
 PROPOSED RESIDENCE: 2832 SF  
 EXISTING GARAGE: 660 SF  
 EXISTING SHED: 216 SF  
 EXISTING DRIVEWAY: 5492 SF  
 PROPOSED HOME TO BE PLACED IN THE  
 SAME PLACE AS EXISTING MOBILE

TOTAL REPLACED: 1740 SF  
 TOTAL FINISHED: 9200 SF

LOT AREA: 72,698 SF / 2 AC

# WHITE SITE PLAN

OWNER:  
 SITE ADDRESS:  
 PARCEL NO.:

**PERMIT  
 PROFESSIONALS, LLC.**

DRWN: SLA  
 4/11/2017

PO Box 416 . Friday Harbor, WA 98250  
 (360) 378-2066 . (425) 238-5200  
 permitprofessionals@yahoo.com